


1 PARTIAL NORTH ELEVATION - DEMOLITION
1/4" = 1'-0"

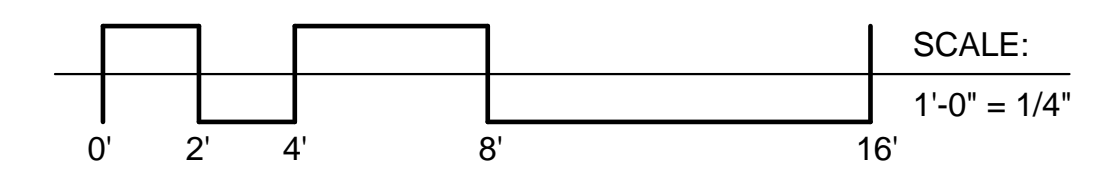

NOTE: CONTRACTOR SHALL OBTAIN AND VERIFY ALL DIMENSIONS AND CONDITIONS AT JOB SITE AND BE FULLY RESPONSIBLE FOR SAME.

101% DESIGN SUBMITTAL

REVISIONS		
NO.	DATE	REMARKS

CCA PROJ. #:	14357	PREPARED	OFF.
DRAWN	SSB / MT	APPROVED	
CHECKED	BC	APPROVED	

• CORDOGAN, CLARK & ASSOCIATES, INC. •
: ARCHITECTS • ENGINEERS :
www.cordoganclark.com

Aurora 960 Ridgeway Avenue Aurora, Illinois 60506 Tel: 630.896.4675 Fax: 630.896.4987

Chicago 716 North Wells Street Chicago, Illinois 60610 Tel: 312.943.7200 Fax: 312.943.4771



State of Illinois
Bruce Rauner, Governor
Illinois Capital Development Board

DEMOLITION DETAILS
CONSTRUCT INNOVATION CENTER - ACADEMIC BUILDING
ILLINOIS MATH & SCIENCE ACADEMY
1500 SULLIVAN ROAD
AURORA, IL 60506
BUILDING #CP 078

CDB PROJECT NO.
805-030-019
DATE
6/2/2015
SHEET NO.
D1.3

6/3/2015 2:46:12 PM