


SYMBOL LEGEND	
	2 HOUR RATED FIRE WALL
	EGRESS TRAVEL DISTANCES IN FEET
	EXIT NUMBER
	MAXIMUM CAPACITY TO EXIT
	ACTUAL NUMBER OF OCCUPANTS EXITING
	ROOM NAME & NUMBER
	TOTAL NUMBER OF OCCUPANTS
	AREA IN SQUARE FEET
	EXIT NUMBER TO EXIT FROM SPACE
FEC-1	NEW SEMI-RECESSED FIRE EXTINGUISHER CABINET (BY GENERAL PRIME) WITH FIRE EXTINGUISHER (BY USING AGENCY)
FEC-2	EXISTING FIRE EXTINGUISHER CABINET WITH FIRE EXTINGUISHER (BY USING AGENCY)

OCCUPANCY LEGEND	
	ASSEMBLY - UNCONCENTRATED 15 N.S.F. PER PERSON
	BUSINESS 100 G.S.F. PER PERSON
	EDUCATIONAL - CLASSROOM 20 N.S.F. PER PERSON
	EDUCATIONAL - SHOPS & VOCATIONAL AREAS 50 N.S.F. PER PERSON
	STORAGE / MECHANICAL / EQUIPMENT 300 G.S.F. PER PERSON

NORTH
1 FIRST FLOOR LIFE SAFETY PLAN
1/8" = 1'-0"

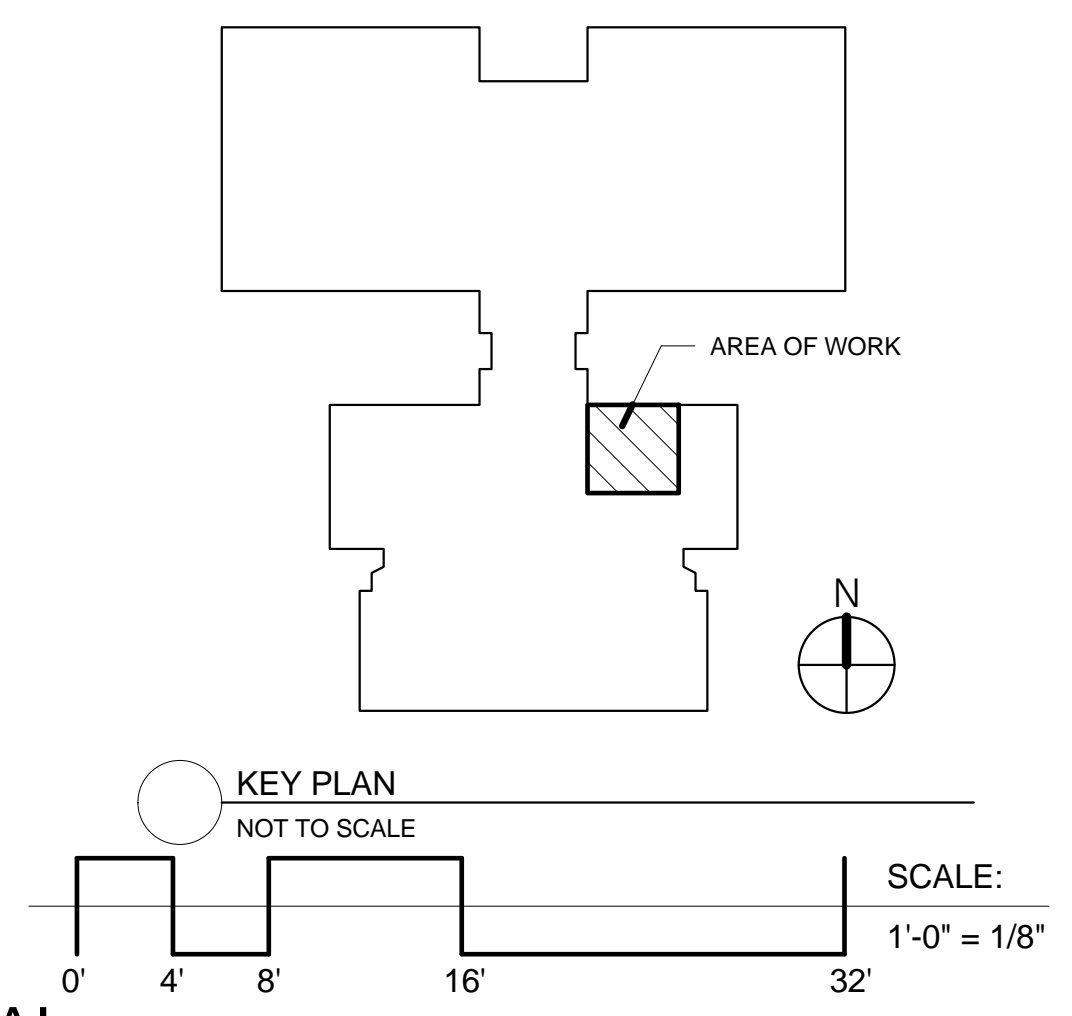

NOTE: CONTRACTOR SHALL OBTAIN AND VERIFY ALL DIMENSIONS AND CONDITIONS AT JOB SITE AND BE FULLY RESPONSIBLE FOR SAME.

101% DESIGN SUBMITTAL

REVISIONS		
NO.	DATE	REMARKS

CCA PROJ. #:	14357	PREPARED	
		OFF.	
		APPROVED	

• CORDOGAN, CLARK & ASSOCIATES, INC. •
: ARCHITECTS • ENGINEERS :
www.cordoganclark.com

Aurora 960 Ridgeway Avenue
Chicago, Illinois 60506
Tel: 630.896.4675
Fax: 630.896.4987

Chicago 716 North Wells Street
Chicago, Illinois 60610
Tel: 312.243.7200
Fax: 312.243.4771



State of Illinois
Bruce Rauner, Governor
Illinois Capital Development Board

LIFE SAFETY PLAN
CONSTRUCT INNOVATION CENTER - ACADEMIC BUILDING
ILLINOIS MATH & SCIENCE ACADEMY
1500 SULLIVAN ROAD
AURORA, IL 60506
BUILDING #CP 078

CDB PROJECT NO.
805-030-019
DATE
6/2/2015
SHEET NO.
G2.1

6/3/2015 2:46:27 PM