


GENERAL NOTES

- REFER TO GENERAL NOTES ON SHEET HV0.0.

KEY NOTES

- HEATING CONTRACTOR SHALL CAREFULLY REMOVE AND RELOCATE EXISTING AHU E-1 T-STAT AS SHOWN ON SHEET H1.0.

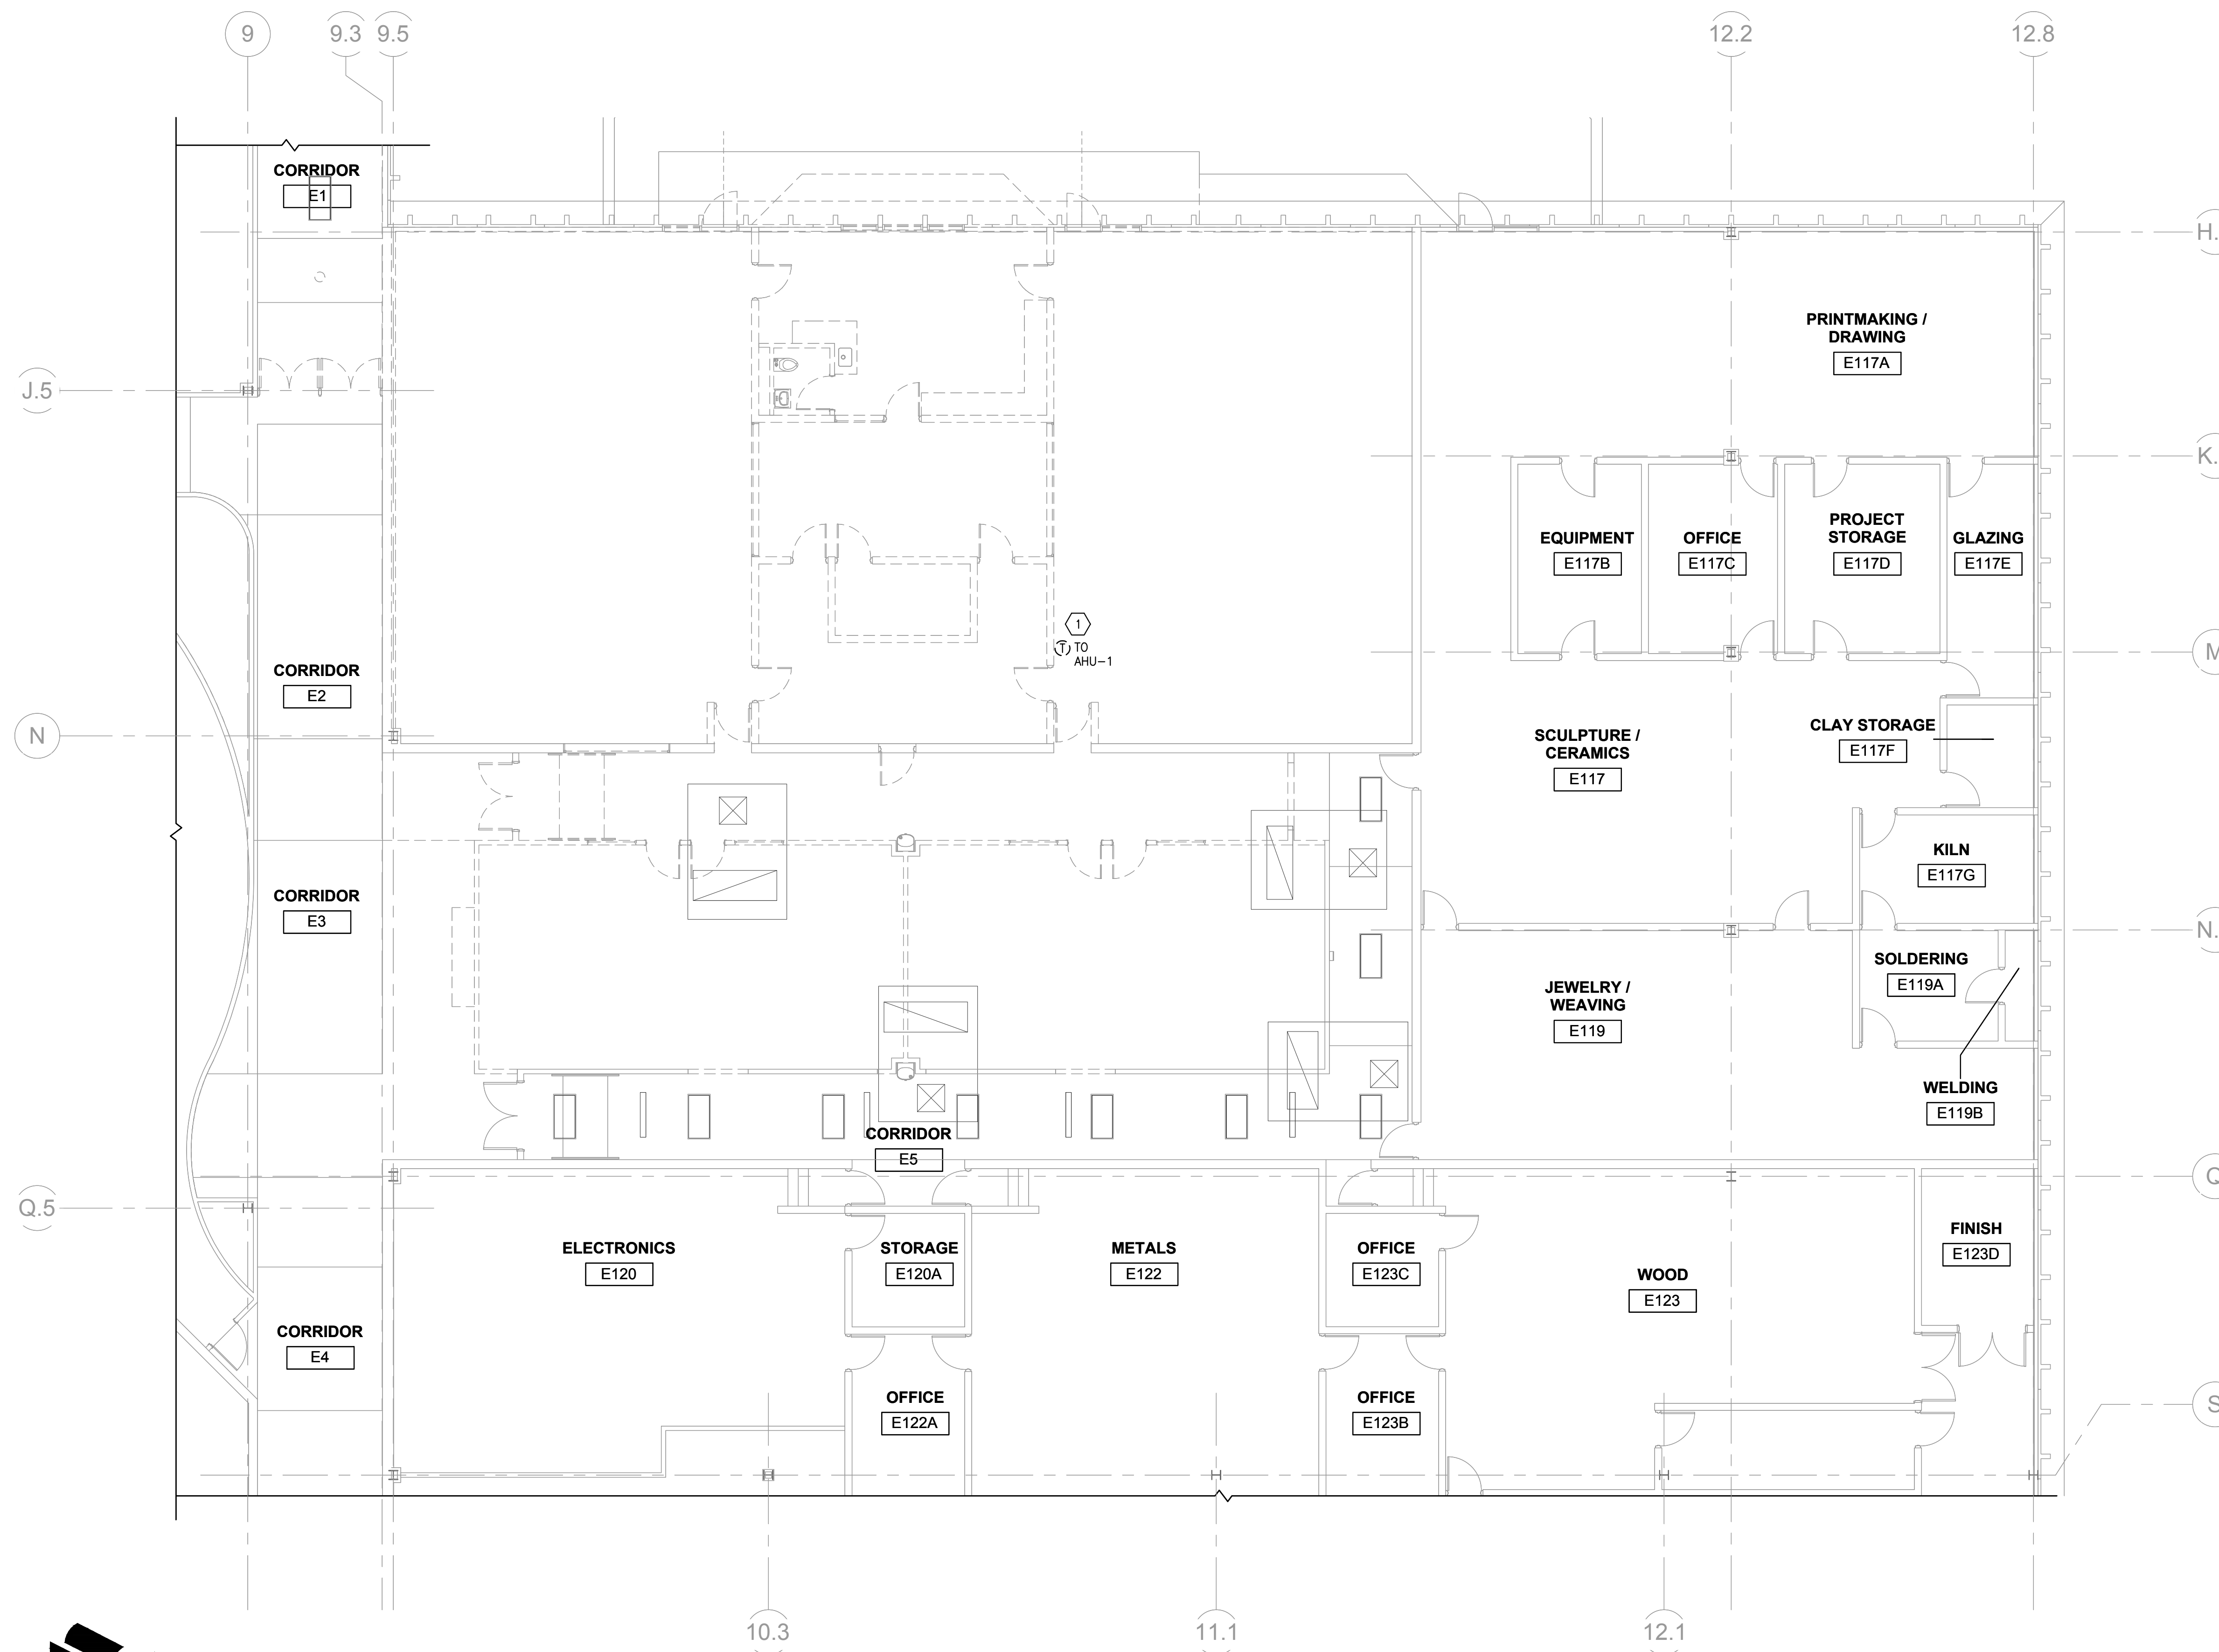

3 Executive Court, Unit 4, South Barrington, Illinois 60010
rtmassociates.com | 847.756.4180



NOTE: CONTRACTOR SHALL OBTAIN AND VERIFY ALL DIMENSIONS AND CONDITIONS AT JOB SITE AND BE FULLY RESPONSIBLE FOR SAME.

101% DESIGN SUBMITTAL

5/13/2015 11:50:50 AM

REVISIONS		
NO.	DATE	REMARKS

CCA PROJ. #:	14357	PREPARED	OFF.
DRAWN	JLI/TRB	APPROVED	
CHECKED	TJH/DB	APPROVED	

CORDOGAN, CLARK & ASSOCIATES, INC
ARCHITECTS ENGINEERS
www.cordoganclark.com

Aurora 800 Rowway Avenue
Aurora, Illinois 60506
Tel 630.996.4675
Fax 630.896.4987

Chicago 716 North Wells Street
Chicago, Illinois 60610
Tel 312.943.7300
Fax 312.943.4771



State of Illinois
Bruce Rauner, Governor
Illinois Capital Development Board

DEMO PLAN - HEATING
CONSTRUCT INNOVATION CENTER - ACADEMIC BUILDING
ILLINOIS MATH & SCIENCE ACADEMY
1500 SULLIVAN ROAD
AURORA, IL 60506

CDB PROJECT NO.
805-030-019
DATE
6/2/2015
SHEET NO.
HD1.0

BUILDING #CP 078