


GENERAL NOTES

1. REFER TO GENERAL NOTES ON SHEET E0.0
2. ALL ELECTRICAL DEVICES ARE EXISTING TO BE REMOVED, UNLESS NOTED OTHERWISE

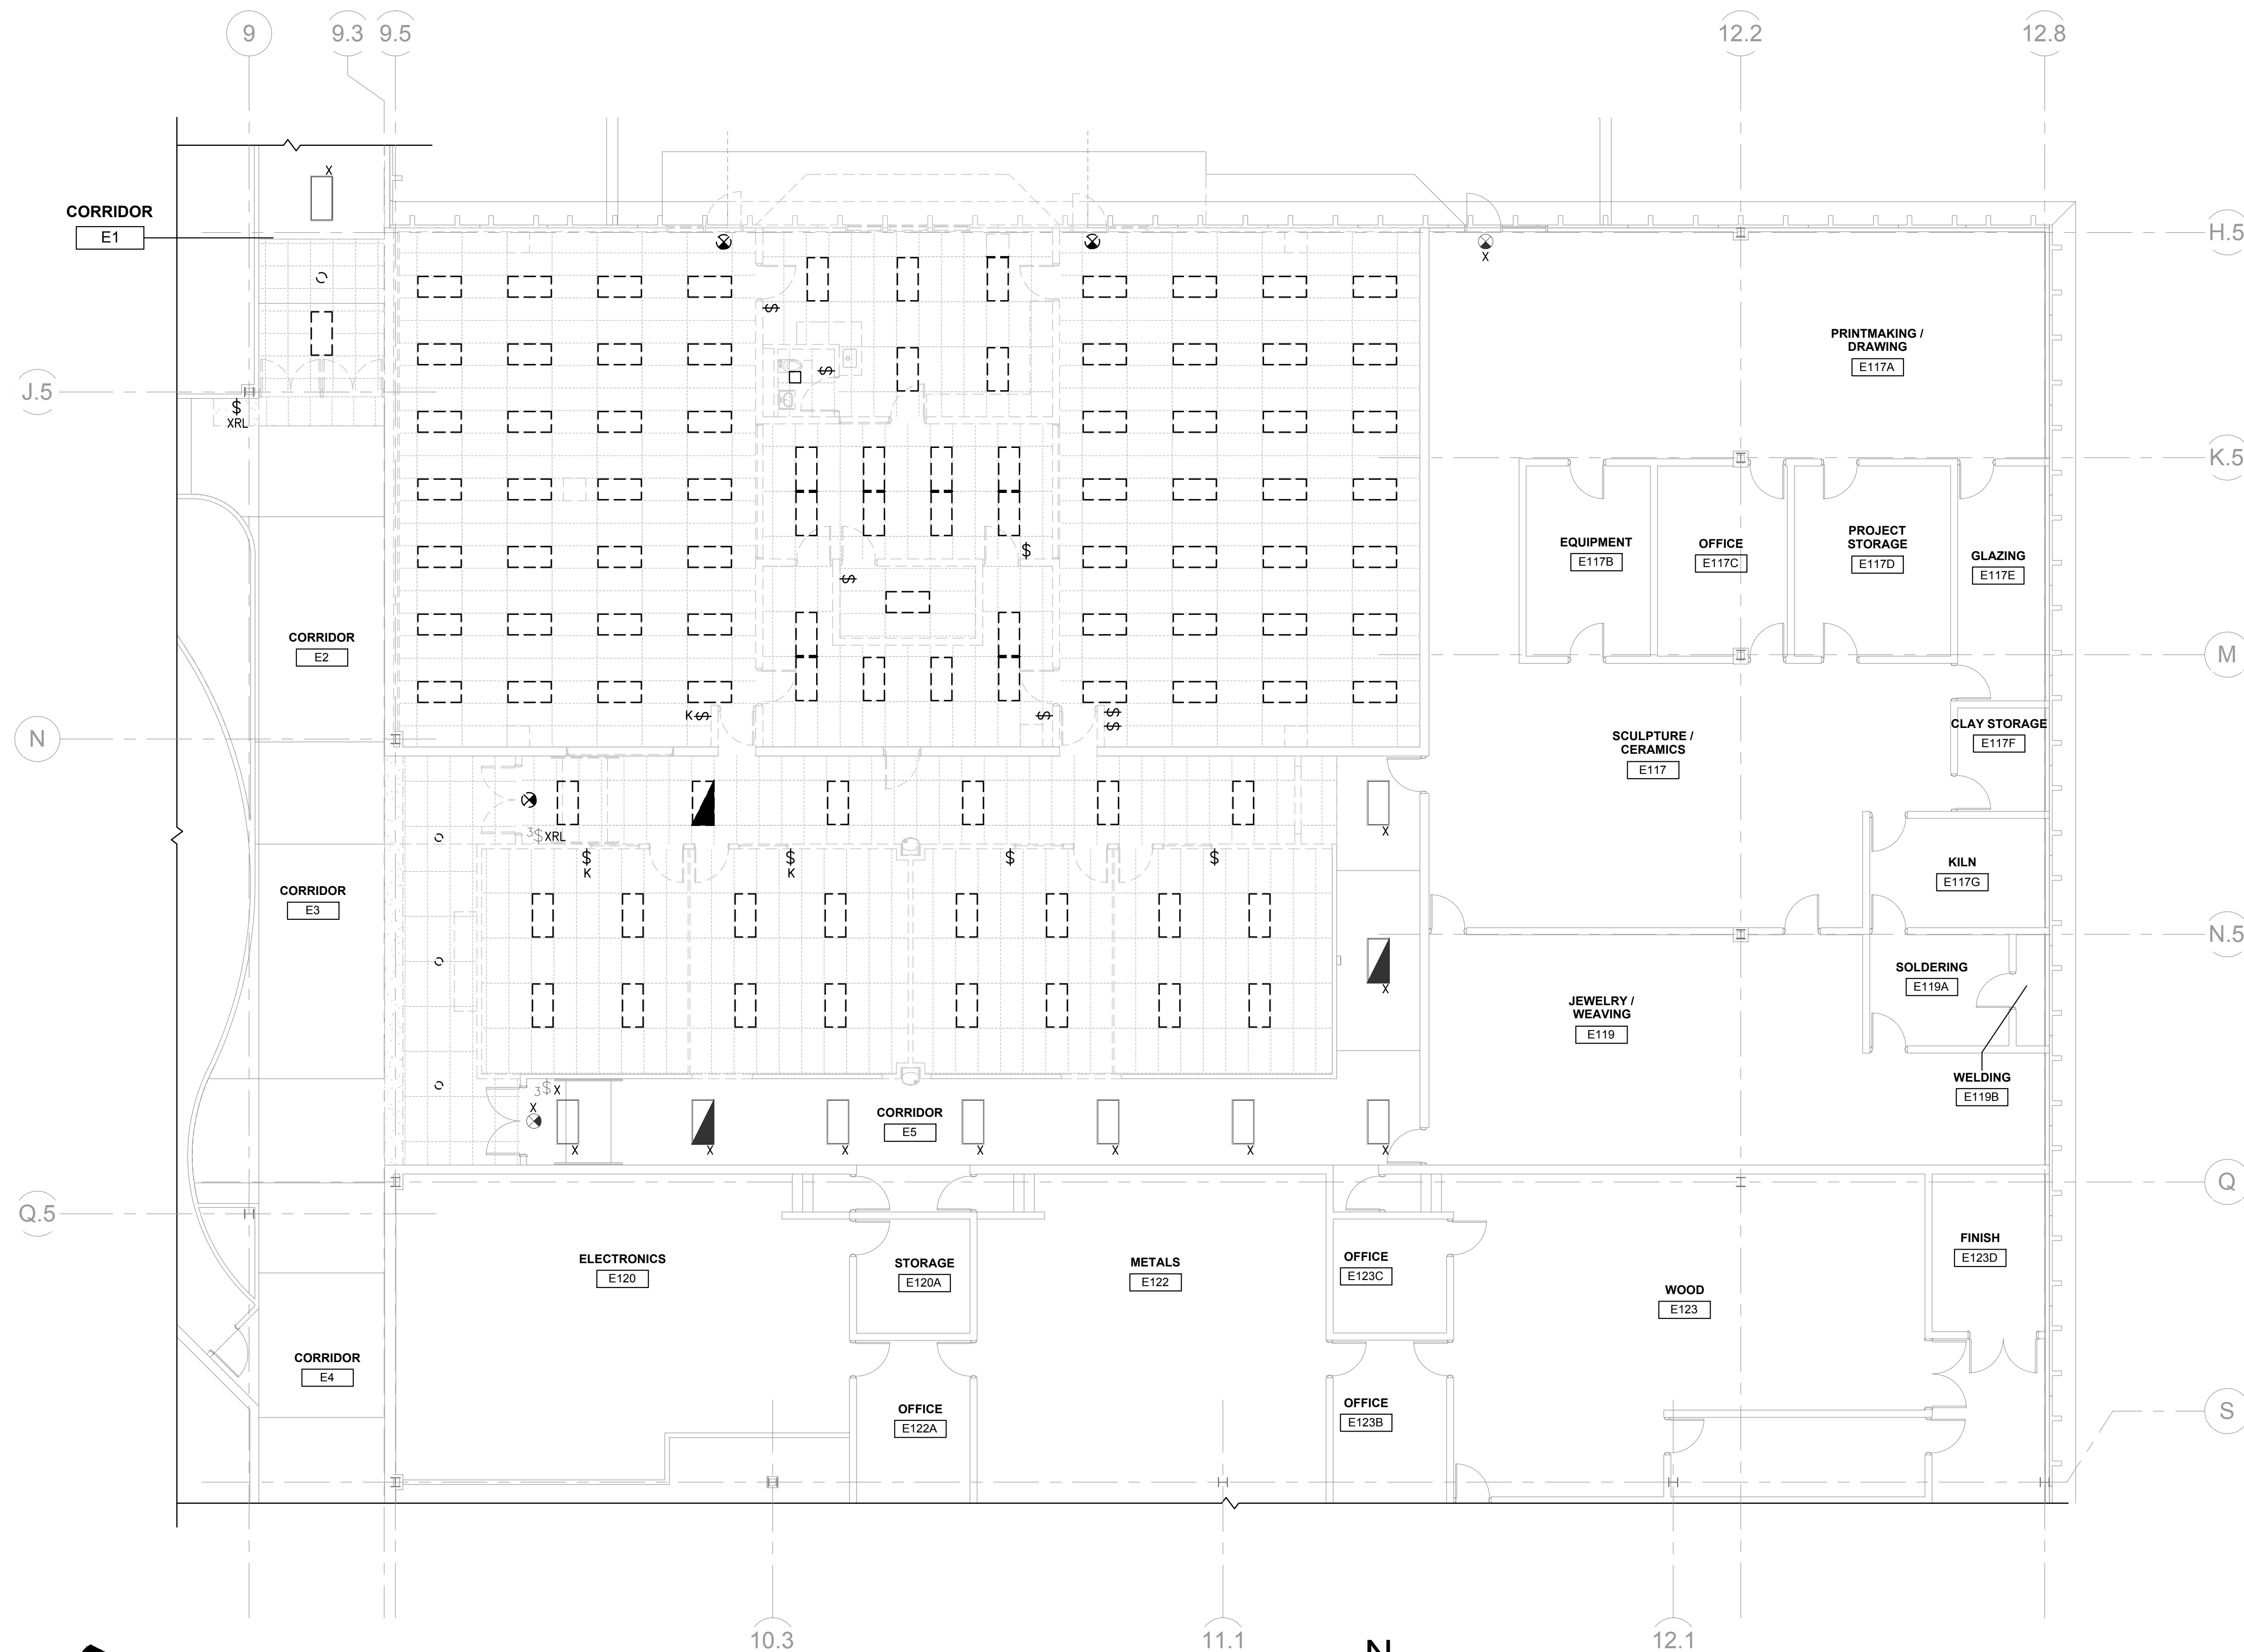

3 Executive Court, Unit 4, South Barrington, Illinois 60010
rtmassociates.com | 847.756.4180

NOTE: CONTRACTOR SHALL OBTAIN AND VERIFY ALL DIMENSIONS AND CONDITIONS AT JOB SITE AND BE FULLY RESPONSIBLE FOR SAME.

1 DEMOLITION PLAN - LIGHTING
1/8" = 1'-0"
0' 1' 2' 5' 10' 20'

101% DESIGN SUBMITTAL

5/13/2015 11:50:50 AM

REVISIONS		
NO.	DATE	REMARKS

CCA PROJ. #: 14357	PREPARED OFF.
DRAWN JLI/TRB	APPROVED
CHECKED TJH/DB	APPROVED

CORDOGAN, CLARK & ASSOCIATES, INC
ARCHITECTS ENGINEERS
www.cordoganclark.com
Aurora 890 Ridgeway Avenue
Chicago, Illinois 60510
Tel: 630.396.4675
Fax: 630.896.4987



State of Illinois
Bruce Rauner, Governor
Illinois Capital Development Board

DEMOLITION PLAN - LIGHTING
CONSTRUCT INNOVATION CENTER - ACADEMIC BUILDING
ILLINOIS MATH & SCIENCE ACADEMY
1500 SULLIVAN ROAD
AURORA, IL 60506
BUILDING #CP 078

CDB PROJECT NO.
805-030-019
DATE
6/2/2015
SHEET NO.
ED2.0